



Next time your car needs fixed, give us a call

We've got the best equipment and 8 car bays

Mechanic jobs open!

Owner:  
Matthew Sabo

Open Monday-Saturday: 8am-8pm  
Sunday: 12pm-8pm

**MATTHEW AUTO REPAIR**

Corner of State Road 3 and Whittenbraker Ln.

# 12-16-2013 OPENING

## The Opening of New Castle's Newest Auto Repair Shop

New Castle's newest and largest auto repair shop is here! We are a well-equipped shop with the tools and workers to do the job right. We are open 7 days a week for your convenience so when accidents happen, you know where to go. We have the best prices and fast, accurate service to get your car back on the road at an affordable price.

Autodesk® Revit®

[www.autodesk.com/revit](http://www.autodesk.com/revit)

Matthew Sabo


Business

Business Flyer

|                |                |
|----------------|----------------|
| Project number | Project Number |
| Date           | Issue Date     |
| Drawn by       | Author         |
| Checked by     | Checker        |

1

Scale

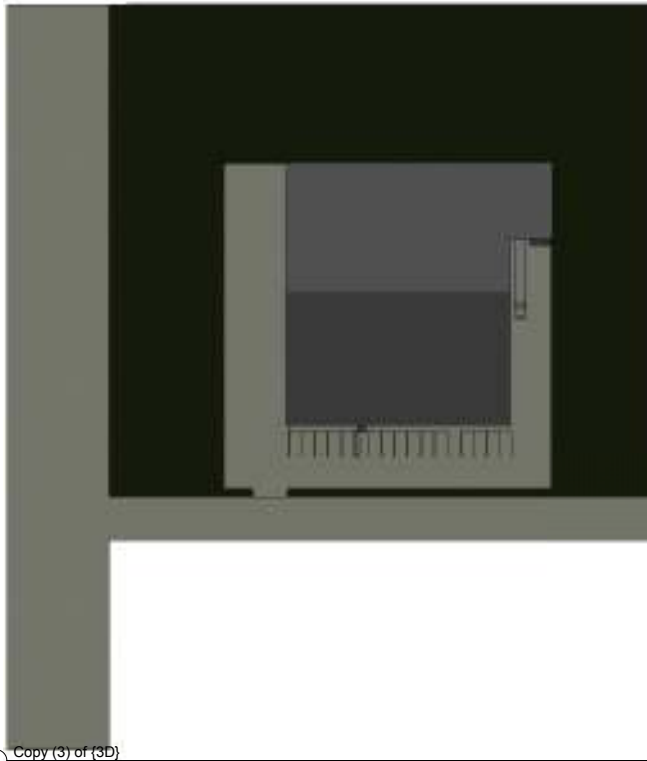

① Copy (3) of {3D}

**Autodesk Revit**


www.autodesk.com/revit

**Matthew Sabo**  
**Business**

| No. | Description | Date |
|-----|-------------|------|
|     |             |      |
|     |             |      |
|     |             |      |
|     |             |      |
|     |             |      |

**Plot Plan**

|                |                |          |
|----------------|----------------|----------|
| Project number | Project Number | <b>2</b> |
| Date           | Issue Date     |          |
| Drawn by       | Author         | Scale    |
| Checked by     | Checker        |          |

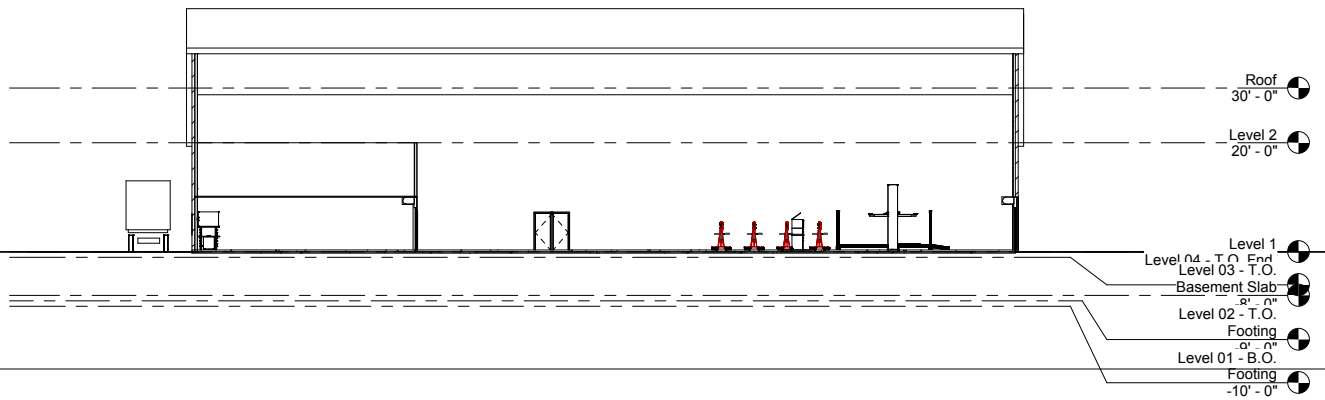

Autodesk Revit

www.autodesk.com/revit


Matthew Sabo  
Business

| No. | Description | Date |
|-----|-------------|------|
|     |             |      |
|     |             |      |
|     |             |      |
|     |             |      |
|     |             |      |

North

|                |                |               |
|----------------|----------------|---------------|
| Project number | Project Number | <b>3</b>      |
| Date           | Issue Date     |               |
| Drawn by       | Author         |               |
| Checked by     | Checker        |               |
| Scale          |                | 1/16" = 1'-0" |

12/19/2013 8:47:27 AM

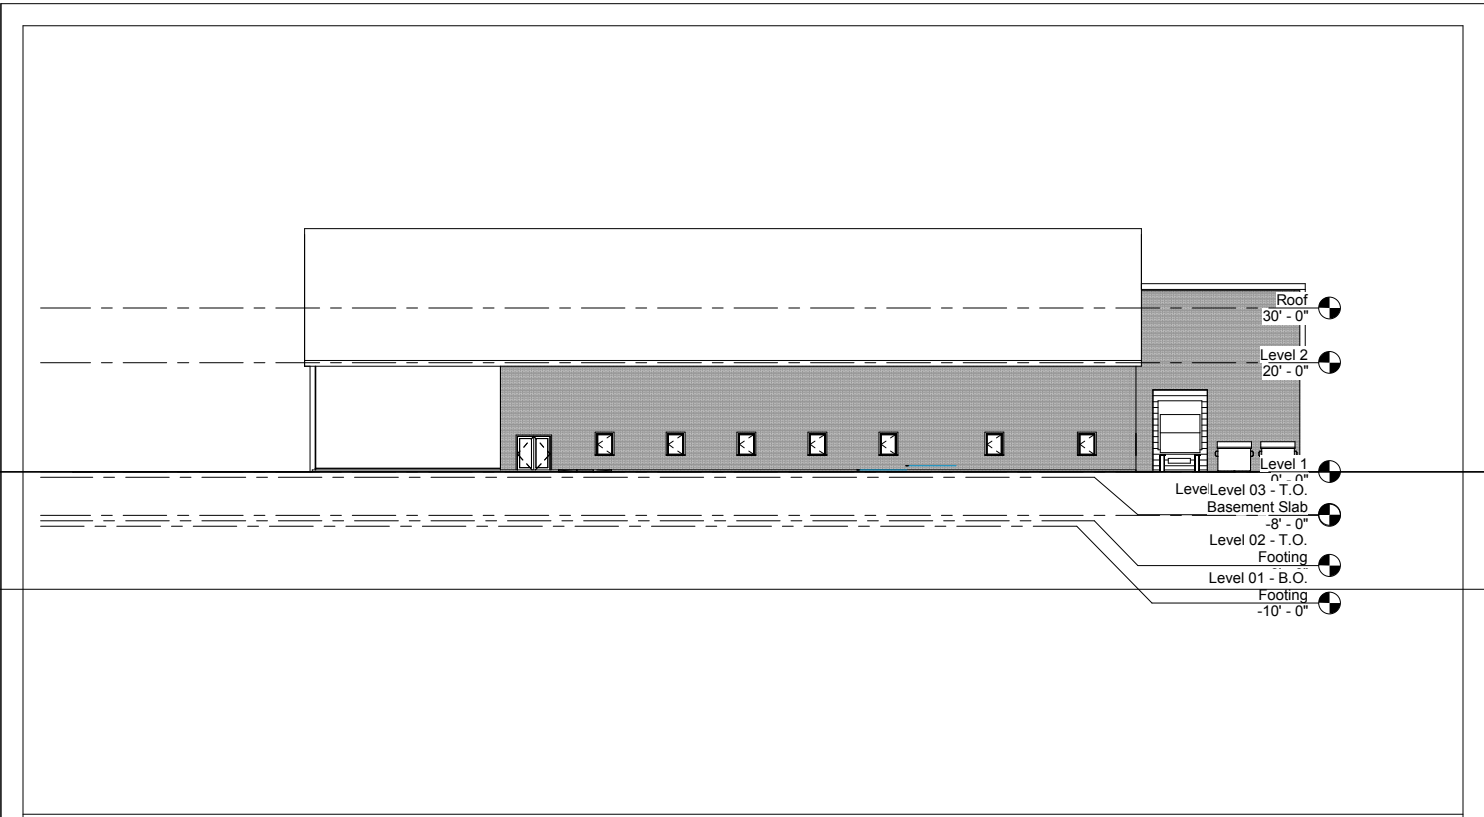

Autodesk Revit


www.autodesk.com/revit

Matthew Sabo  
Business

| No. | Description | Date |
|-----|-------------|------|
|     |             |      |
|     |             |      |
| South               |                | 4 |
|---------------------|----------------|---|
| Project number      | Project Number |   |
| Date                | Issue Date     |   |
| Drawn by            | Author         |   |
| Checked by          | Checker        |   |
| Scale 1/16" = 1'-0" |                |   |

12/19/2013 8:47:28 AM

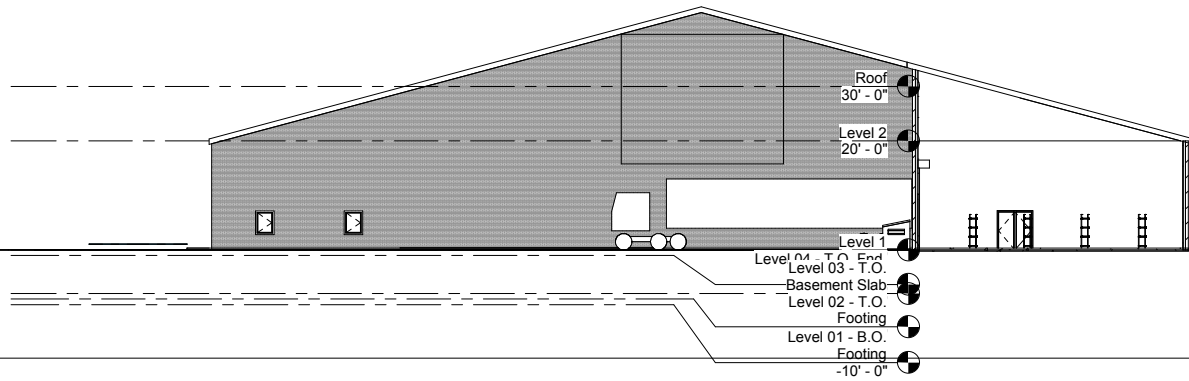

Autodesk Revit

www.autodesk.com/revit


Matthew Sabo  
Business

| No. | Description | Date |
|-----|-------------|------|
|     |             |      |
|     |             |      |
|     |             |      |
|     |             |      |
|     |             |      |

East

|                |                |               |
|----------------|----------------|---------------|
| Project number | Project Number | <b>5</b>      |
| Date           | Issue Date     |               |
| Drawn by       | Author         |               |
| Checked by     | Checker        |               |
| Scale          |                | 1/16" = 1'-0" |

12/19/2013 9:47:29 AM

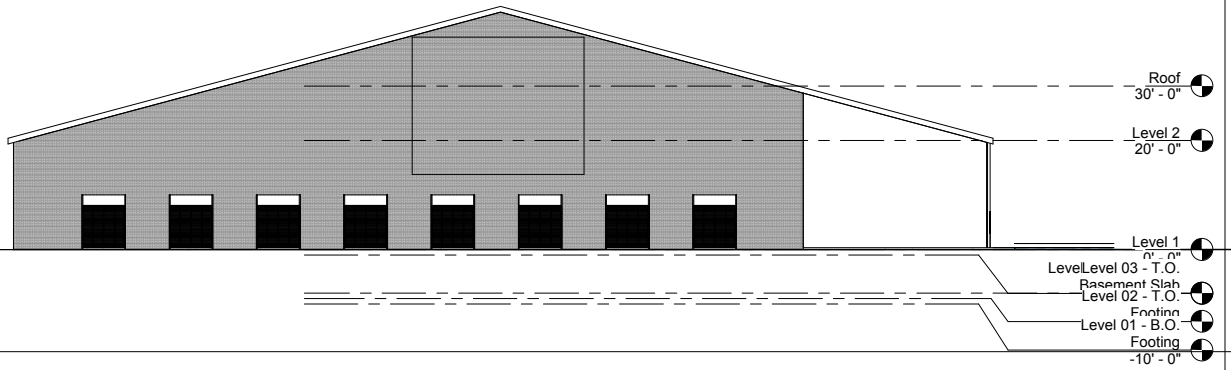

Autodesk Revit


www.autodesk.com/revit

Matthew Sabo  
Business

| No. | Description | Date |
|-----|-------------|------|
|     |             |      |
|     |             |      |
| West                |                | 6 |
|---------------------|----------------|---|
| Project number      | Project Number |   |
| Date                | Issue Date     |   |
| Drawn by            | Author         |   |
| Checked by          | Checker        |   |
| Scale 1/16" = 1'-0" |                |   |

12/19/2013 8:47:30 AM

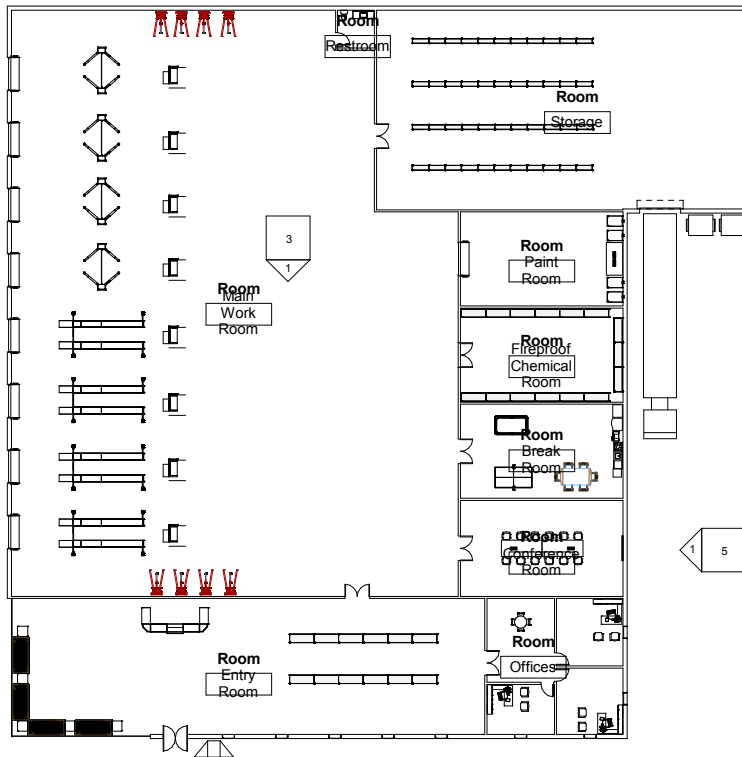

Autodesk Revit

www.autodesk.com/revit  
 Copy of Level 1  
 3/64" = 1'-0"

Matthew Sabo  
 Business

| No. | Description | Date |
|-----|-------------|------|
|     |             |      |
|     |             |      |
Floor Plan

|                     |                |          |
|---------------------|----------------|----------|
| Project number      | Project Number | <b>7</b> |
| Date                | Issue Date     |          |
| Drawn by            | Author         |          |
| Checked by          | Checker        |          |
| Scale 3/64" = 1'-0" |                |          |

12/19/2013 8:47:39 AM



① Lobby 1

Autodesk Revit


www.autodesk.com/revit

Matthew Sabo  
Business

| No. | Description | Date |
|-----|-------------|------|
|     |             |      |
|     |             |      |
|     |             |      |
|     |             |      |
|     |             |      |

Lobby 1

|                |                |          |
|----------------|----------------|----------|
| Project number | Project Number | <b>8</b> |
| Date           | Issue Date     |          |
| Drawn by       | Author         |          |
| Checked by     | Checker        |          |
| Scale          |                |          |

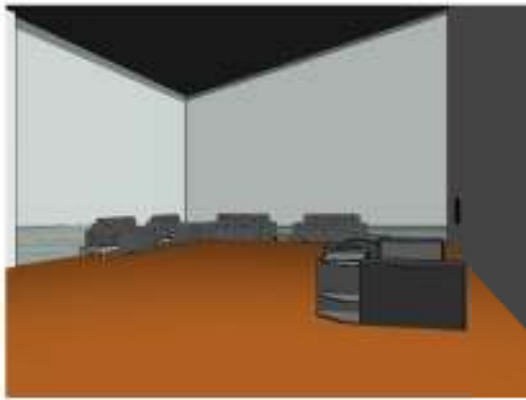

① Lobby 2

Autodesk® Revit®


www.autodesk.com/revit

Matthew Sabo  
Business

| No. | Description | Date |
|-----|-------------|------|
|     |             |      |
|     |             |      |
|     |             |      |
|     |             |      |
|     |             |      |

Lobby 2

|                |                |          |
|----------------|----------------|----------|
| Project number | Project Number | <b>9</b> |
| Date           | Issue Date     |          |
| Drawn by       | Author         |          |
| Checked by     | Checker        |          |
| Scale          |                |          |

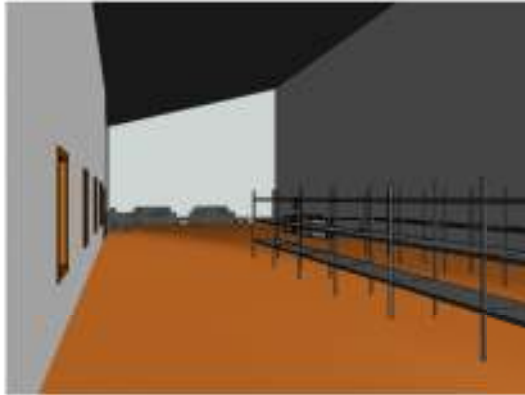

① Lobby 3

Autodesk Revit

www.autodesk.com/revit

Matthew Sabo  
Business

| No. | Description | Date |
|-----|-------------|------|
|     |             |      |
|     |             |      |
|     |             |      |
|     |             |      |
|     |             |      |

Lobby 3

|                |                |           |
|----------------|----------------|-----------|
| Project number | Project Number | <b>10</b> |
| Date           | Issue Date     |           |
| Drawn by       | Author         |           |
| Checked by     | Checker        |           |
| Scale          |                |           |



① Lobby 4

Autodesk Revit

www.autodesk.com/revit

Matthew Sabo  
Business

| No. | Description | Date |
|-----|-------------|------|
|     |             |      |
|     |             |      |
Lobby 4

|                |                |           |
|----------------|----------------|-----------|
| Project number | Project Number | <b>11</b> |
| Date           | Issue Date     |           |
| Drawn by       | Author         |           |
| Checked by     | Checker        |           |
| Scale          |                |           |



① Office 1A

Autodesk® Revit®

www.autodesk.com/revit

Matthew Sabo  
Business

| No. | Description | Date |
|-----|-------------|------|
|     |             |      |
|     |             |      |
|     |             |      |
|     |             |      |
|     |             |      |

Office 1A

|                |                |       |
|----------------|----------------|-------|
| Project number | Project Number | 12    |
| Date           | Issue Date     |       |
| Drawn by       | Author         | Scale |
| Checked by     | Checker        |       |



① Office 1B

**Autodesk Revit**

www.autodesk.com/revit

Matthew Sabo  
Business

| No. | Description | Date |
|-----|-------------|------|
|     |             |      |
|     |             |      |
|     |             |      |
|     |             |      |
|     |             |      |

Office 1B

|                |                |       |
|----------------|----------------|-------|
| Project number | Project Number | 13    |
| Date           | Issue Date     |       |
| Drawn by       | Author         | Scale |
| Checked by     | Checker        |       |



① Office 2A

Autodesk Revit

www.autodesk.com/revit

Matthew Sabo  
Business

| No. | Description | Date |
|-----|-------------|------|
|     |             |      |
|     |             |      |
|     |             |      |
|     |             |      |
|     |             |      |

Office 2A

|                |                |           |
|----------------|----------------|-----------|
| Project number | Project Number | <b>14</b> |
| Date           | Issue Date     |           |
| Drawn by       | Author         |           |
| Checked by     | Checker        |           |
| Scale          |                |           |



① Office 2B

**Autodesk Revit**

www.autodesk.com/revit

**Matthew Sabo**  
**Business**

| No. | Description | Date |
|-----|-------------|------|
|     |             |      |
|     |             |      |
**Office 2B**

|                |                |           |
|----------------|----------------|-----------|
| Project number | Project Number | <b>15</b> |
| Date           | Issue Date     |           |
| Drawn by       | Author         |           |
| Checked by     | Checker        |           |
| Scale          |                |           |



① Office 3A

Autodesk® Revit®

www.autodesk.com/revit

Matthew Sabo  
Business

| No. | Description | Date |
|-----|-------------|------|
|     |             |      |
|     |             |      |
|     |             |      |
|     |             |      |
|     |             |      |

Office 3A

|                |                |           |
|----------------|----------------|-----------|
| Project number | Project Number | <b>16</b> |
| Date           | Issue Date     |           |
| Drawn by       | Author         |           |
| Checked by     | Checker        |           |
| Scale          |                |           |



① Office 3B

**Autodesk Revit**

www.autodesk.com/revit

**Matthew Sabo**  
**Business**

| No. | Description | Date |
|-----|-------------|------|
|     |             |      |
|     |             |      |
|     |             |      |
|     |             |      |
|     |             |      |

**Office 3B**

|                |                |           |
|----------------|----------------|-----------|
| Project number | Project Number | <b>17</b> |
| Date           | Issue Date     |           |
| Drawn by       | Author         |           |
| Checked by     | Checker        |           |
| Scale          |                |           |



① Office Entry 1

Autodesk® Revit®


www.autodesk.com/revit

Matthew Sabo  
Business

| No. | Description | Date |
|-----|-------------|------|
|     |             |      |
|     |             |      |
|     |             |      |
|     |             |      |
|     |             |      |

Office Entry 1

|                |                |       |
|----------------|----------------|-------|
| Project number | Project Number | 18    |
| Date           | Issue Date     |       |
| Drawn by       | Author         | Scale |
| Checked by     | Checker        |       |

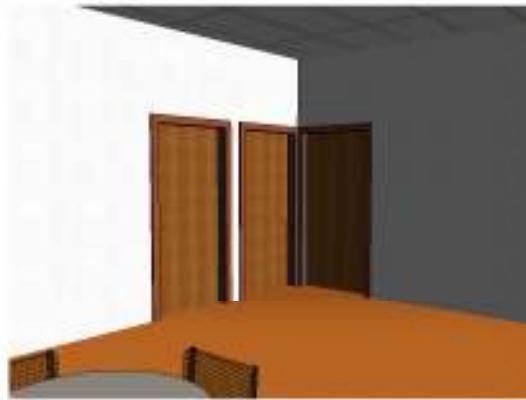

① Office Entry 2

**Autodesk Revit**

www.autodesk.com/revit

**Matthew Sabo**  
**Business**


| No. | Description | Date |
|-----|-------------|------|
|     |             |      |
|     |             |      |
**Office Entry 2**

|                |                |
|----------------|----------------|
| Project number | Project Number |
| Date           | Issue Date     |
| Drawn by       | Author         |
| Checked by     | Checker        |

**19**

Scale

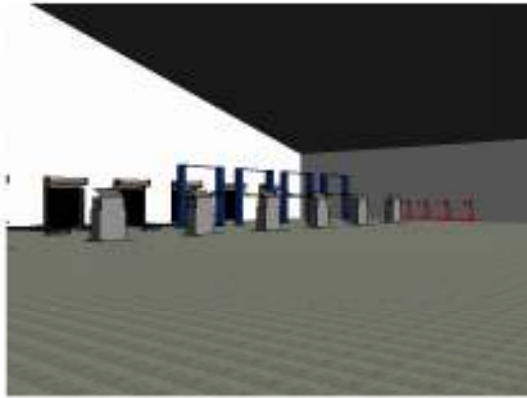

① Shop 1

**Autodesk Revit**

www.autodesk.com/revit

**Matthew Sabo**  
**Business**

| No. | Description | Date |
|-----|-------------|------|
|     |             |      |
|     |             |      |
**Shop 1**

|                |                |           |
|----------------|----------------|-----------|
| Project number | Project Number | <b>20</b> |
| Date           | Issue Date     |           |
| Drawn by       | Author         |           |
| Checked by     | Checker        |           |
|                |                | Scale     |